


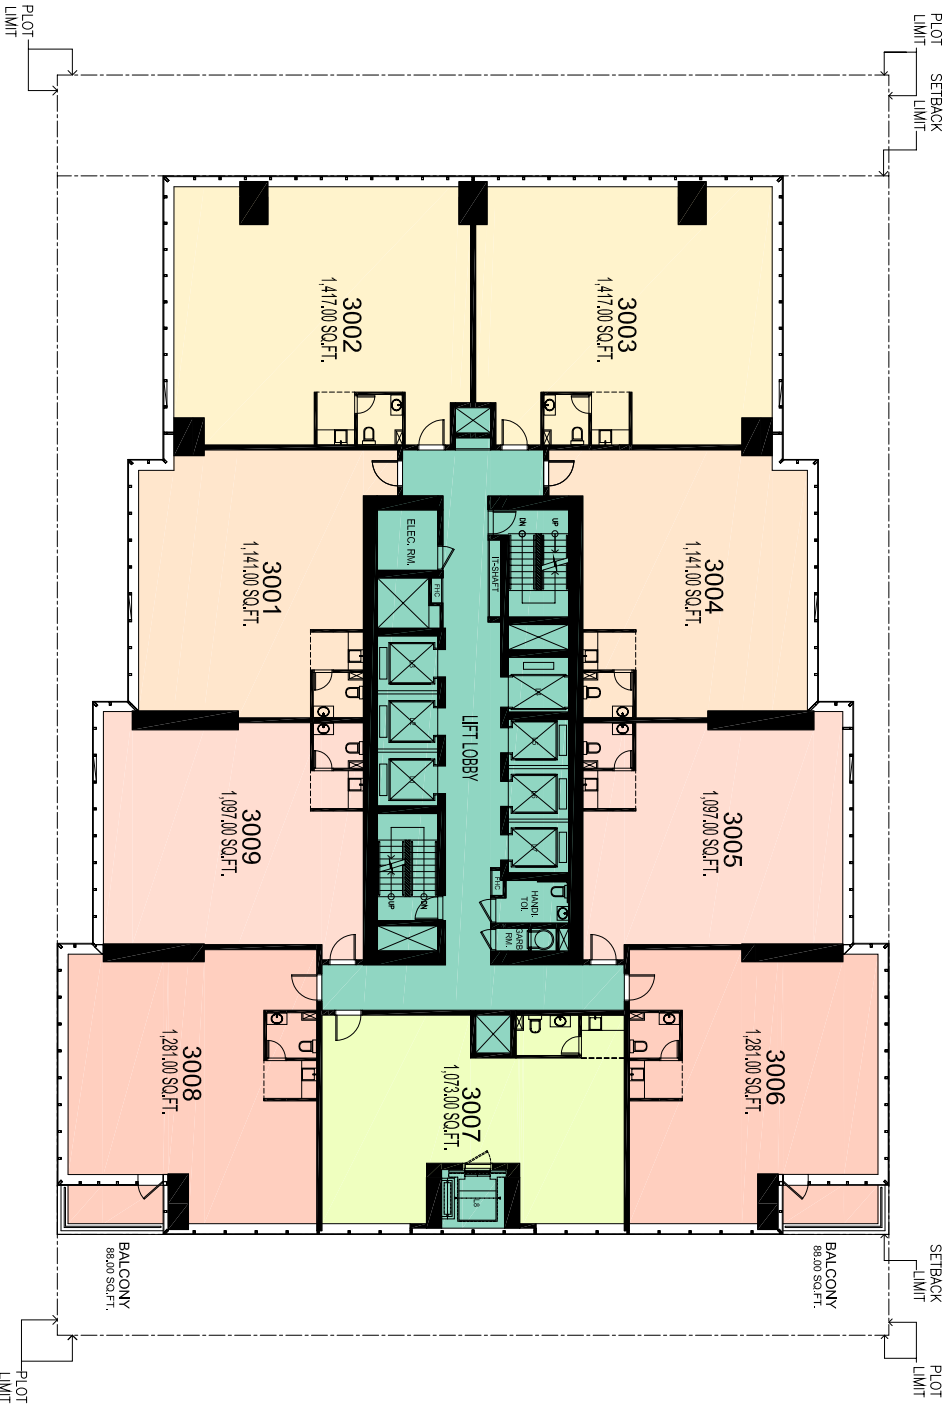

SHEIKH ZAYED ROAD 



ROUNDABOUT SIDE



4B+G+44+M COMM.+OFFICE BUILDING
on PLOT NO-G2 (JBC 1)
JUMIRAH LAKE TOWERS, DUBAI



CLIENT
AL FAIER PROPERTIES (L.L.C.)

DRAWING NO. SP-G2-32
30TH FLOOR PLAN
21 MAY 2008