


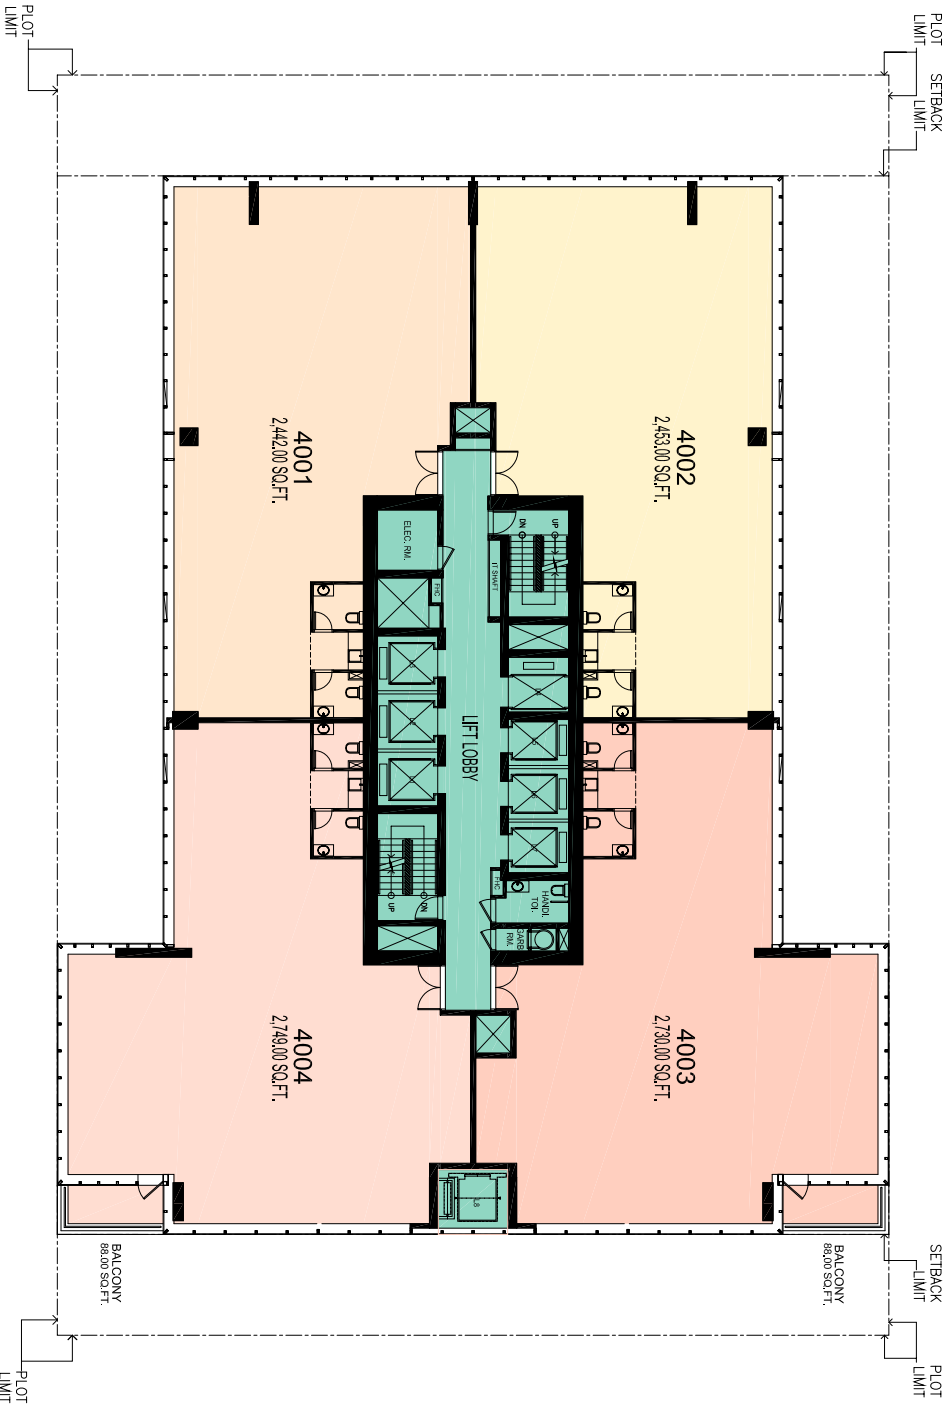

SHEIKH ZAYED ROAD 



ROUNDABOUT SIDE



4B+G+44+M COMM. +OFFICE BUILDING
ON PLOT NO-G2 (JBC 1)
JUMEIRAH LAKE TOWERS, DUBAI



CLIENT
AL FAJER PROPERTIES (L.L.C.)

DRAWING NO. SP-G2-42
40TH FLOOR PLAN
21 MAY 2008