




SHEIKH ZAYED ROAD

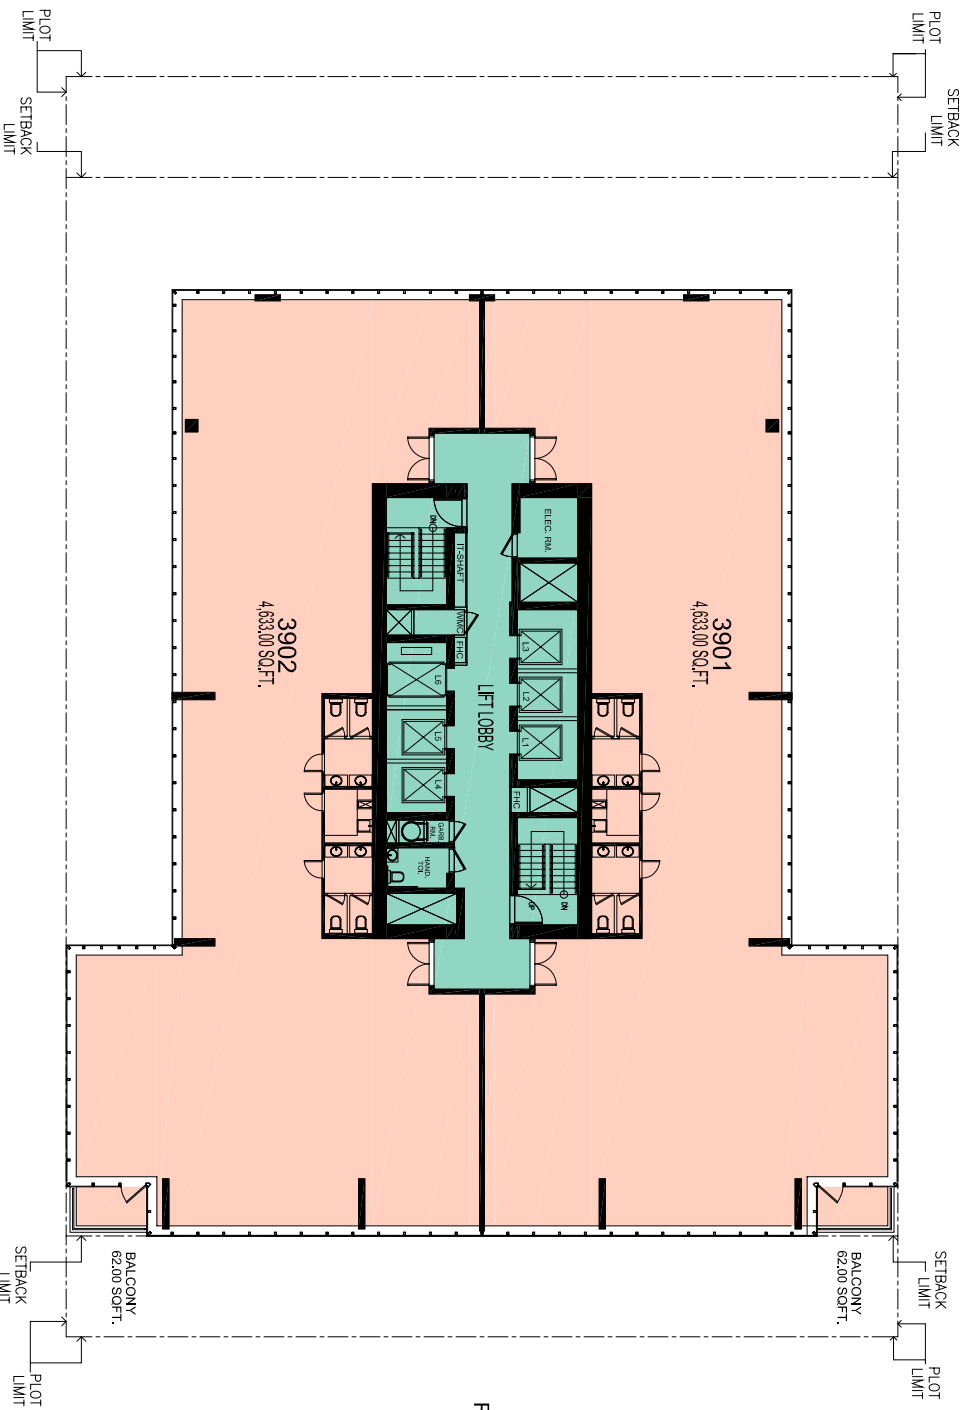

ROUNDAABOUT SIDE



4B+G+39+M COMM.+OFFICE BUILDING
on PLOT NO-V1 (JBC 2)
JUMEIRAH LAKE TOWERS, DUBAI



CLIENT
AL FAJER PROPERTIES (L.L.C.)

DRAWING NO. SP-V1-41
39TH FLOOR PLAN
21/MAY/2008