




ROUNDABOUT SIDE

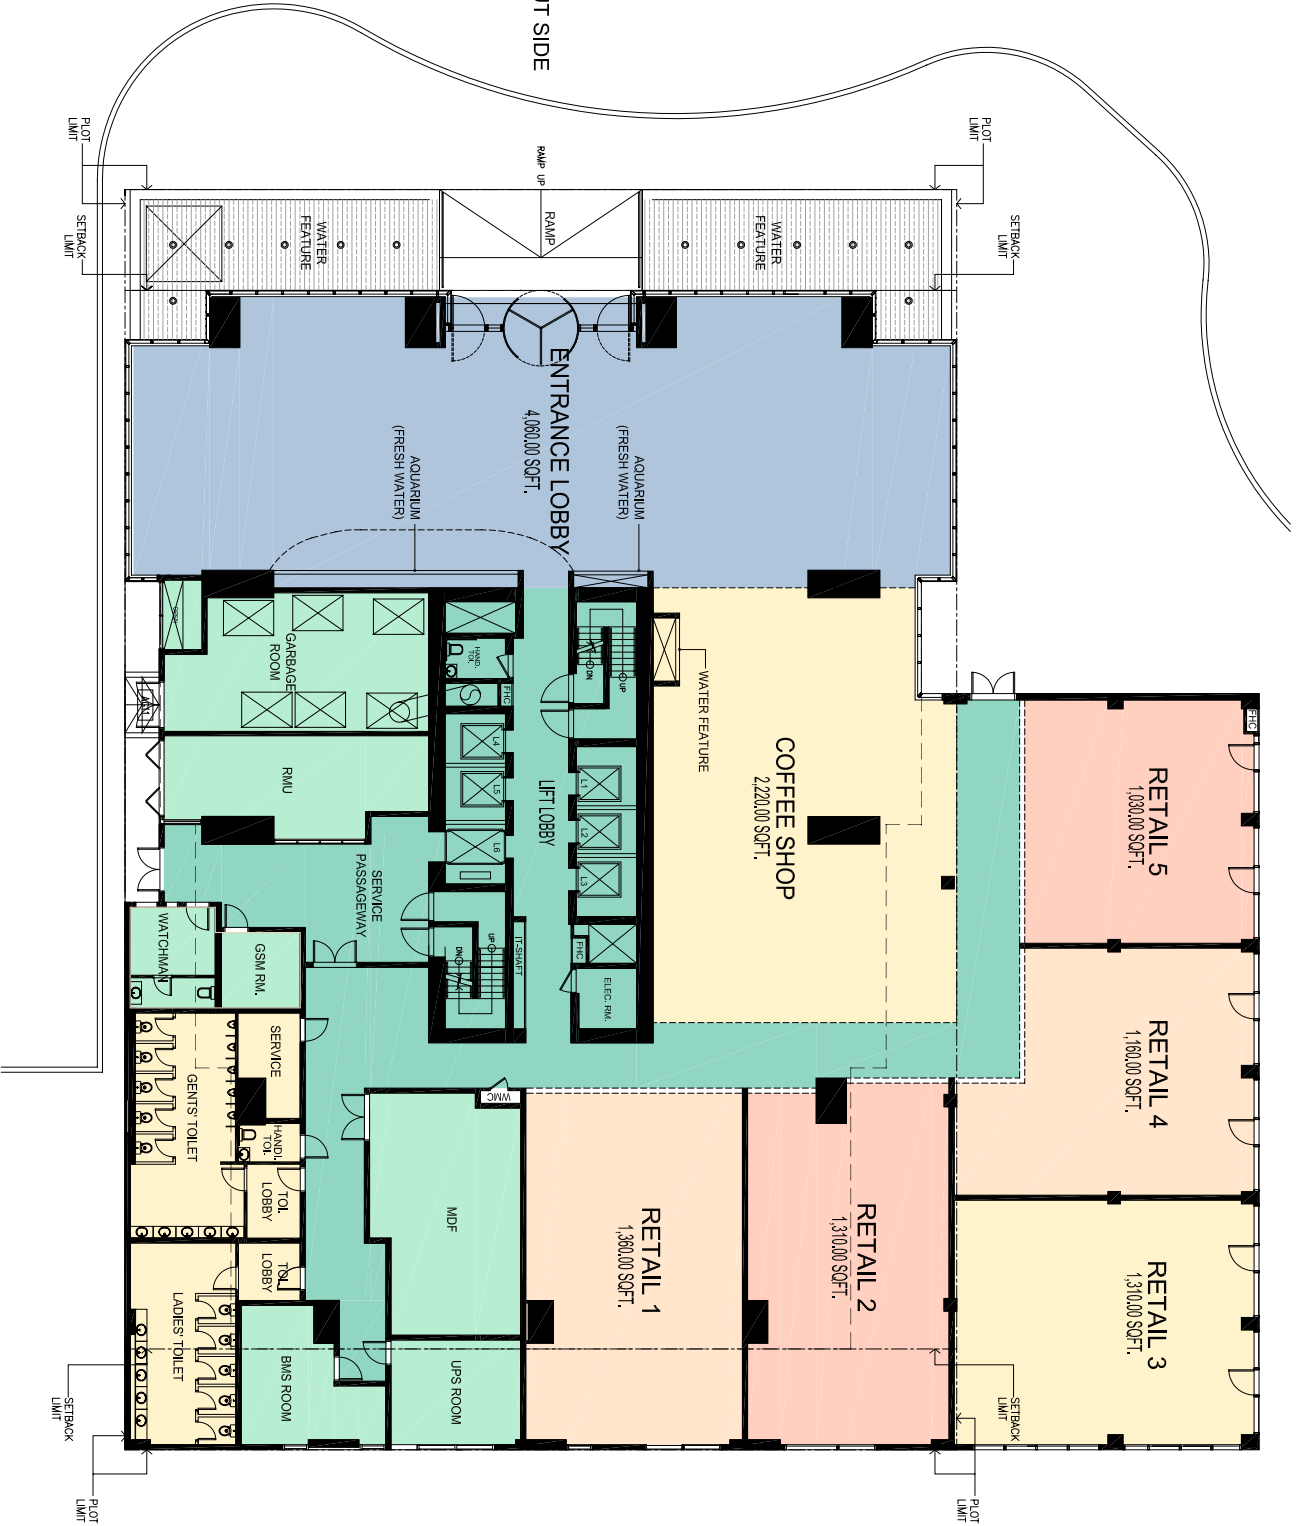

SHEIKH ZAYED ROAD



4B+G+39+M COMM +OFFICE BUILDING
on PLOT NO-Y1 (JBC 3)
JUMEIRAH LAKE TOWERS, DUBAI



CLIENT
AL FAIER PROPERTIES (L.L.C.)

DRAWING NO. : SP-Y1-02
GROUND FLOOR PLAN
21 MAY 2008