


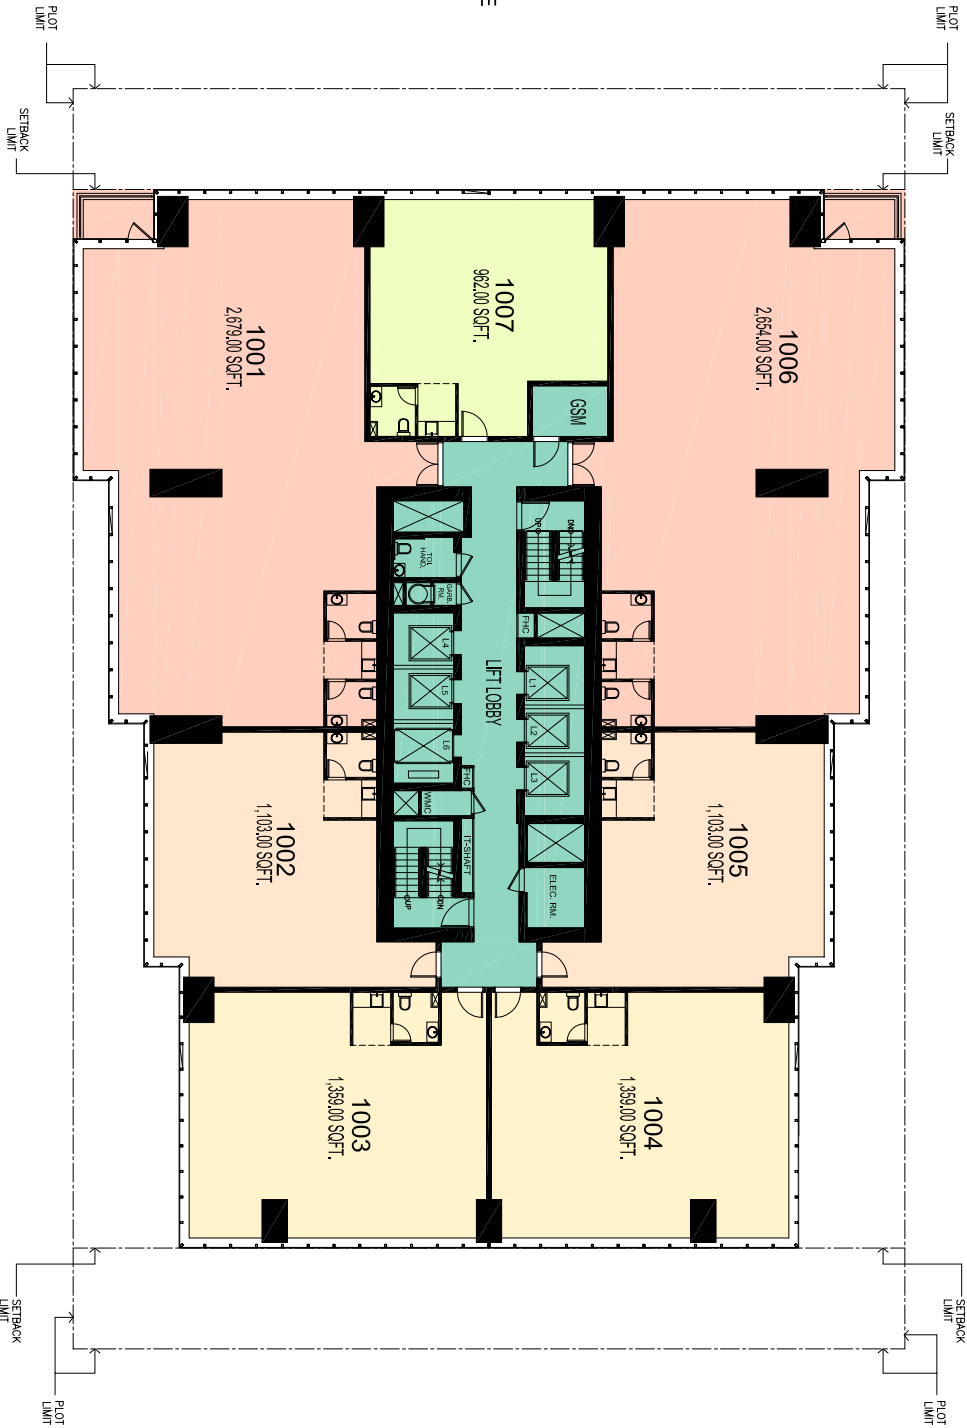

ROUNDAABOUT SIDE



SHEIKH ZAYED ROAD



4B+G+39+M COMM. +OFFICE BUILDING
on PLOT NO-N3 (JBC 4)
JUMIRAH LAKE TOWERS, DUBAI



CLIENT
AL FAJER PROPERTIES (L.L.C.)

DRAWING NO. SF-N3-12
10TH FLOOR PLAN
21 MAY 2008