




ROUNDBABOUT SIDE

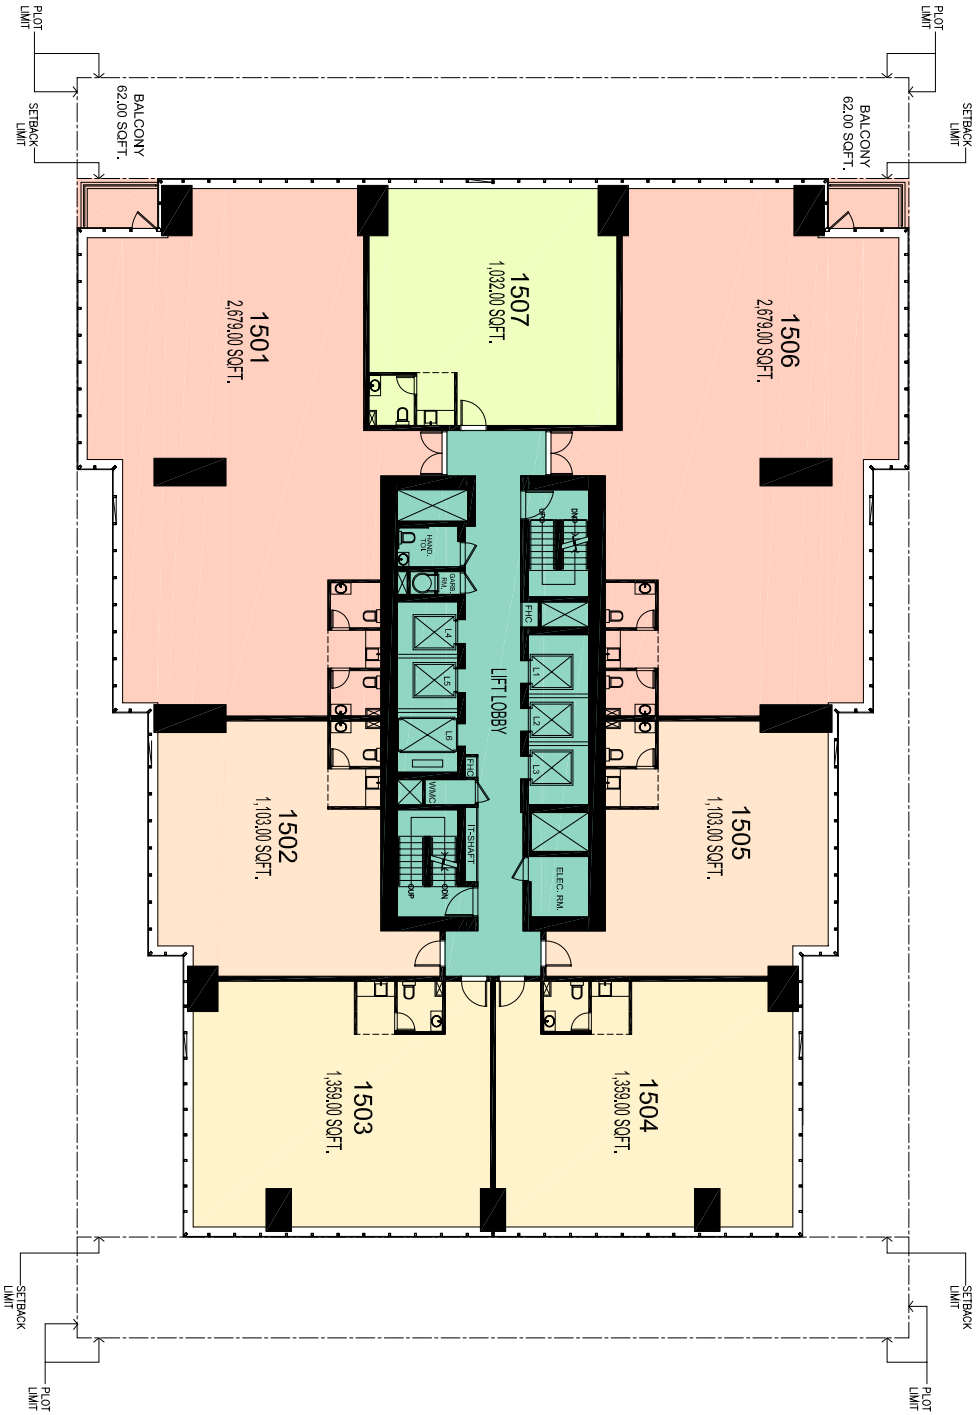

SHEIKH ZAYED ROAD



4B+G+39+M COMM.+OFFICE BUILDING
ON PLOT NO-N3 (JBC 4)
JUMIRAH LAKE TOWERS, DUBAI



CLIENT
AL FAJER PROPERTIES (L.L.C.)

DRAWING NO. SF-N3-17
15TH FLOOR PLAN
21 MAY 2008