


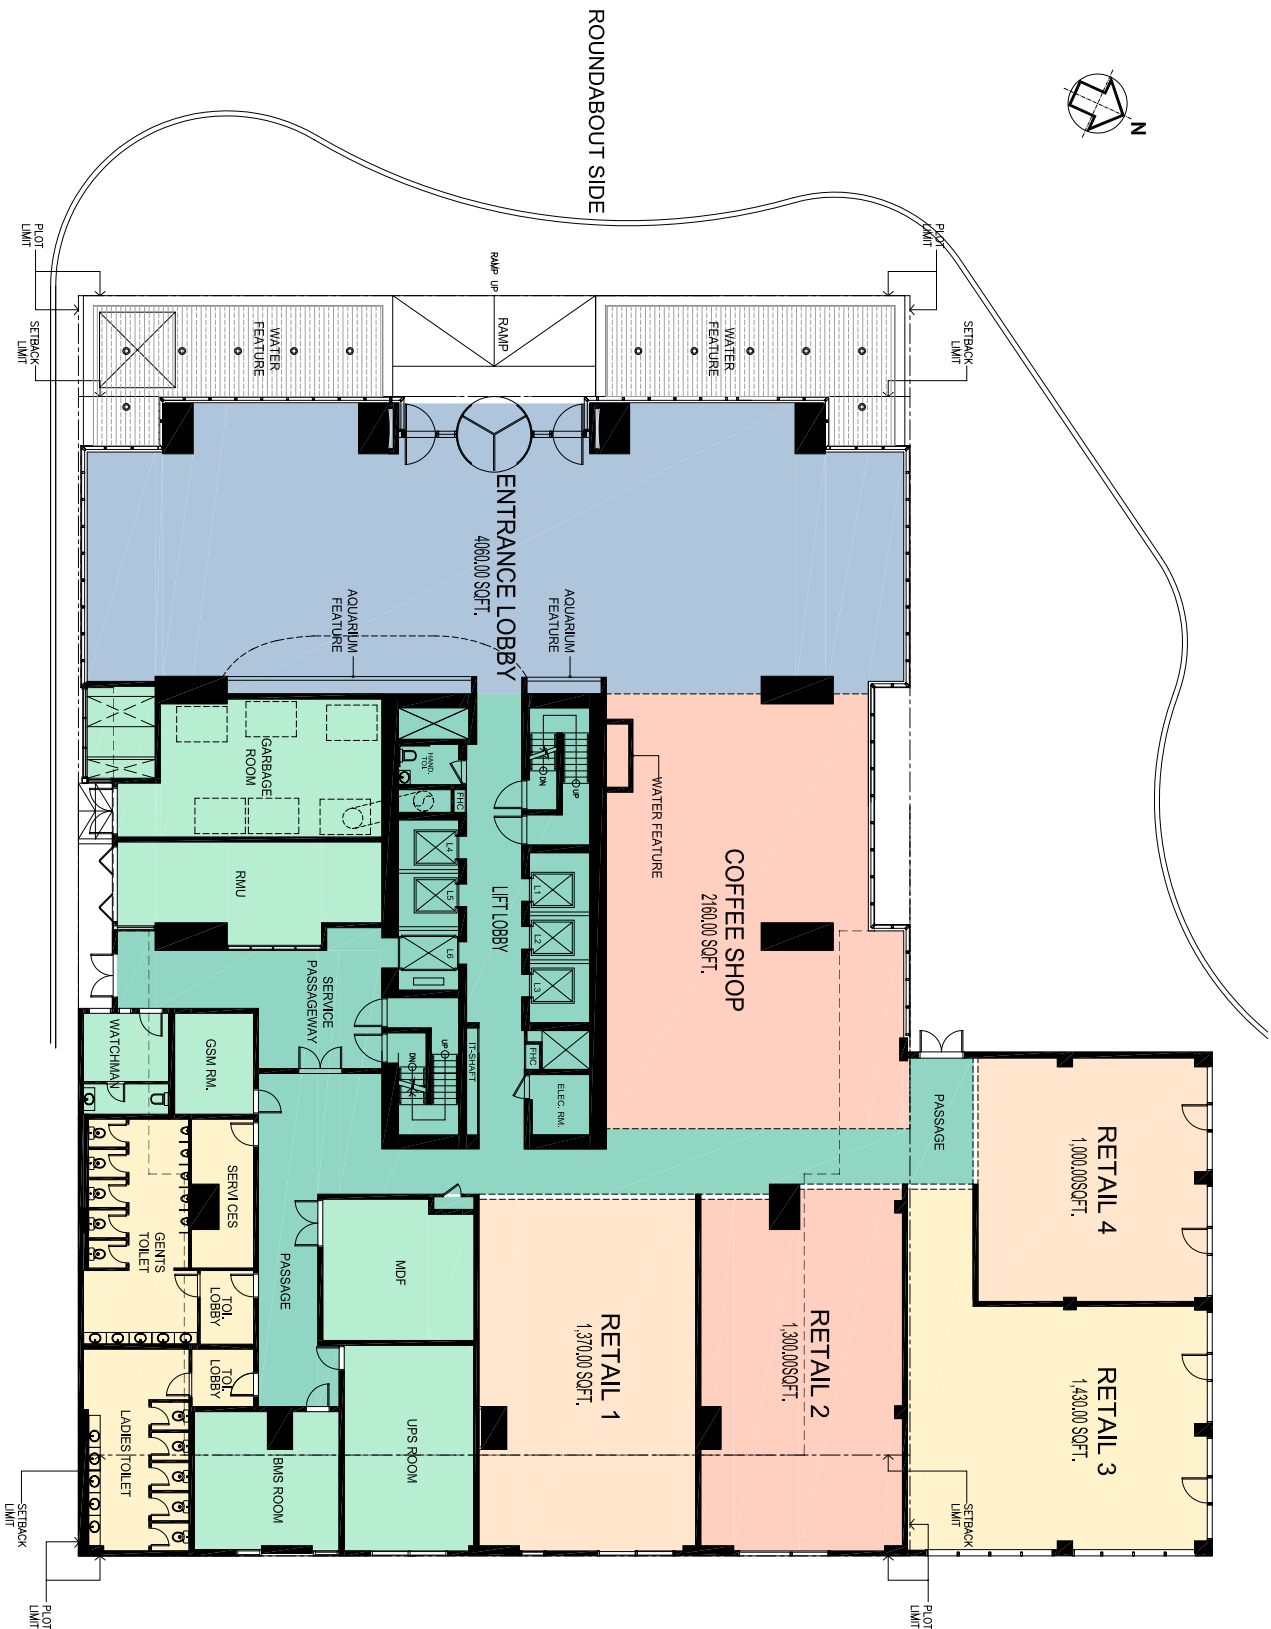

SHAIKH ZAYED ROAD



4B+G+39+M COMM +OFFICE BUILDING  
on PLOT NO-N3 ( JBC 4)  
JUMIRAH LAKE TOWERS, DUBAI



CLIENT  
AL FAJER PROPERTIES (L.L.C.)

DRAWING NO. SP-N3-02  
GROUND FLOOR PLAN  
21 MAY 2008